


bez zmeny



D2

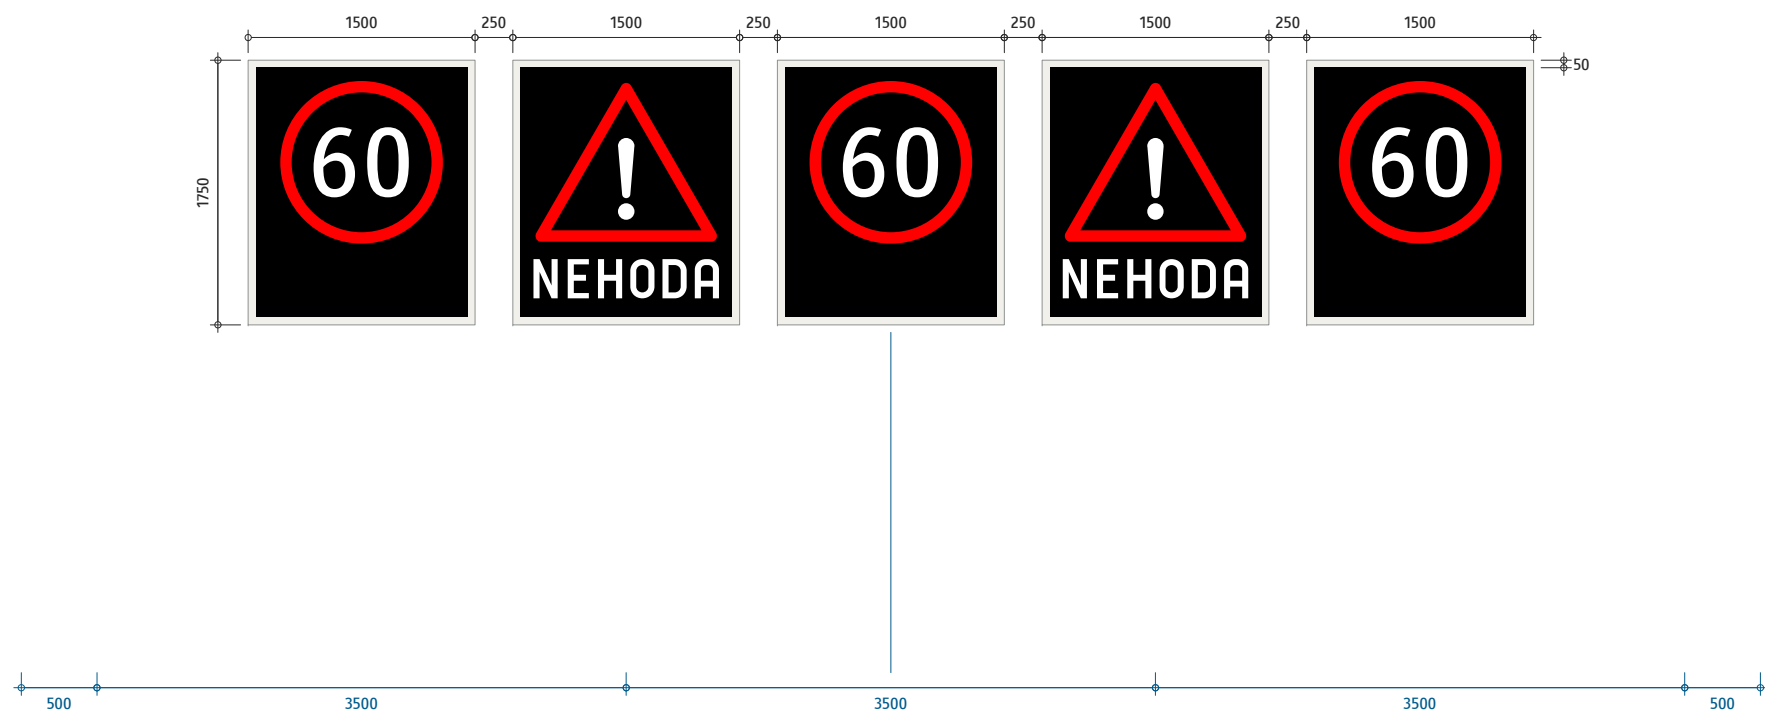


km
57,610

pochôdzny
portál

13,125 m²

5x 1750 x 1500 mm

M 1 : 50

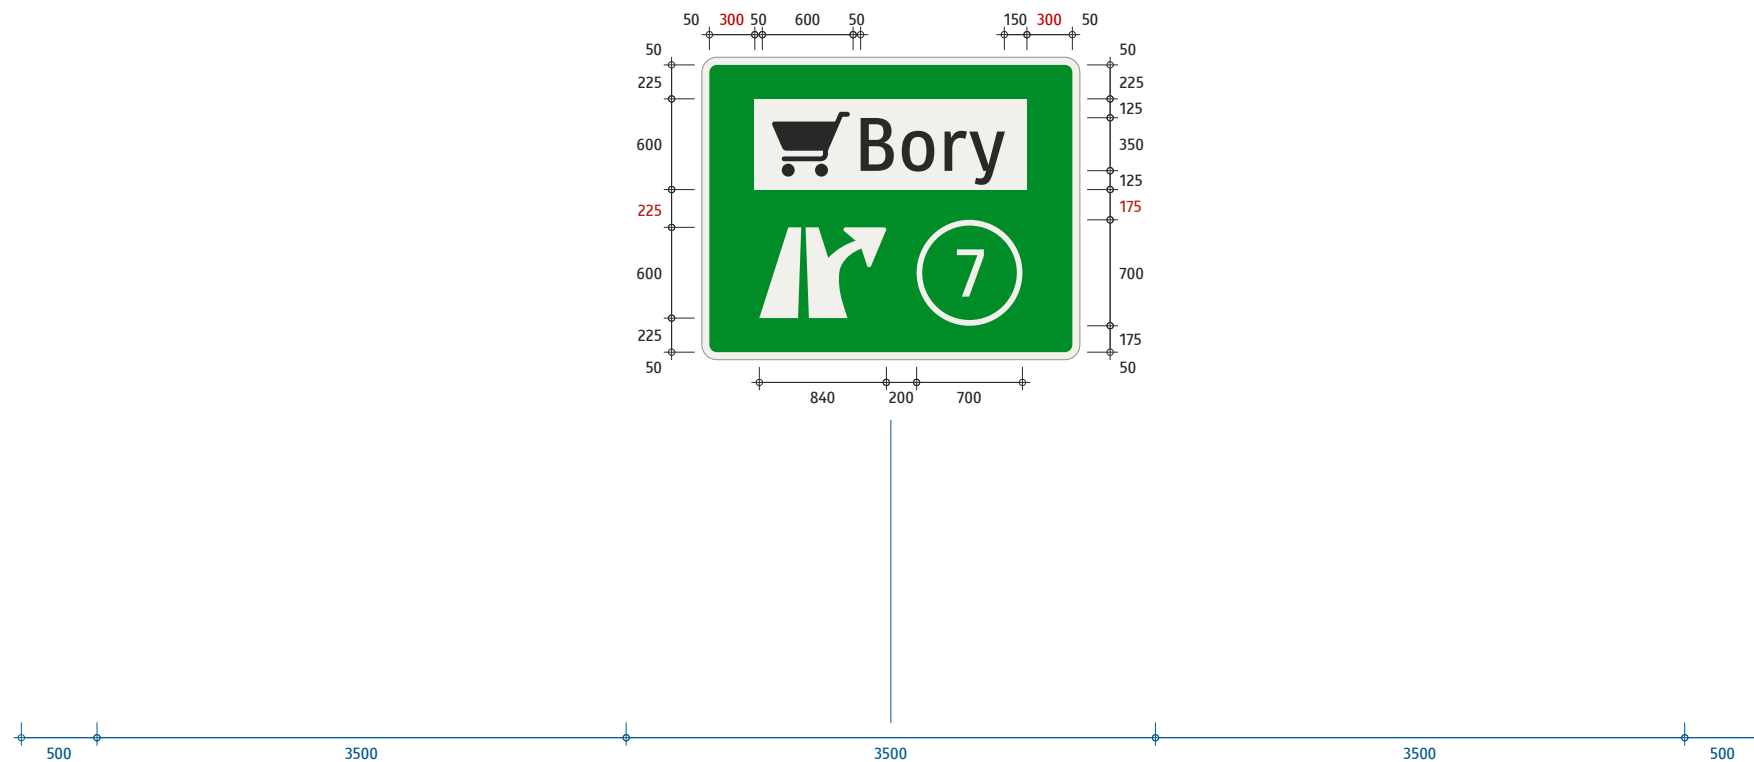

D2



km
57,130

pochôdzny
portál
h = 350 mm

5,000 m²

2000 x 2500 mm

M 1 : 50



D2



km
56,725


pochôdzny
portál
h = 350 mm

10,640 m²

2800 x 3800 mm

M 1 : 50

bez zmeny

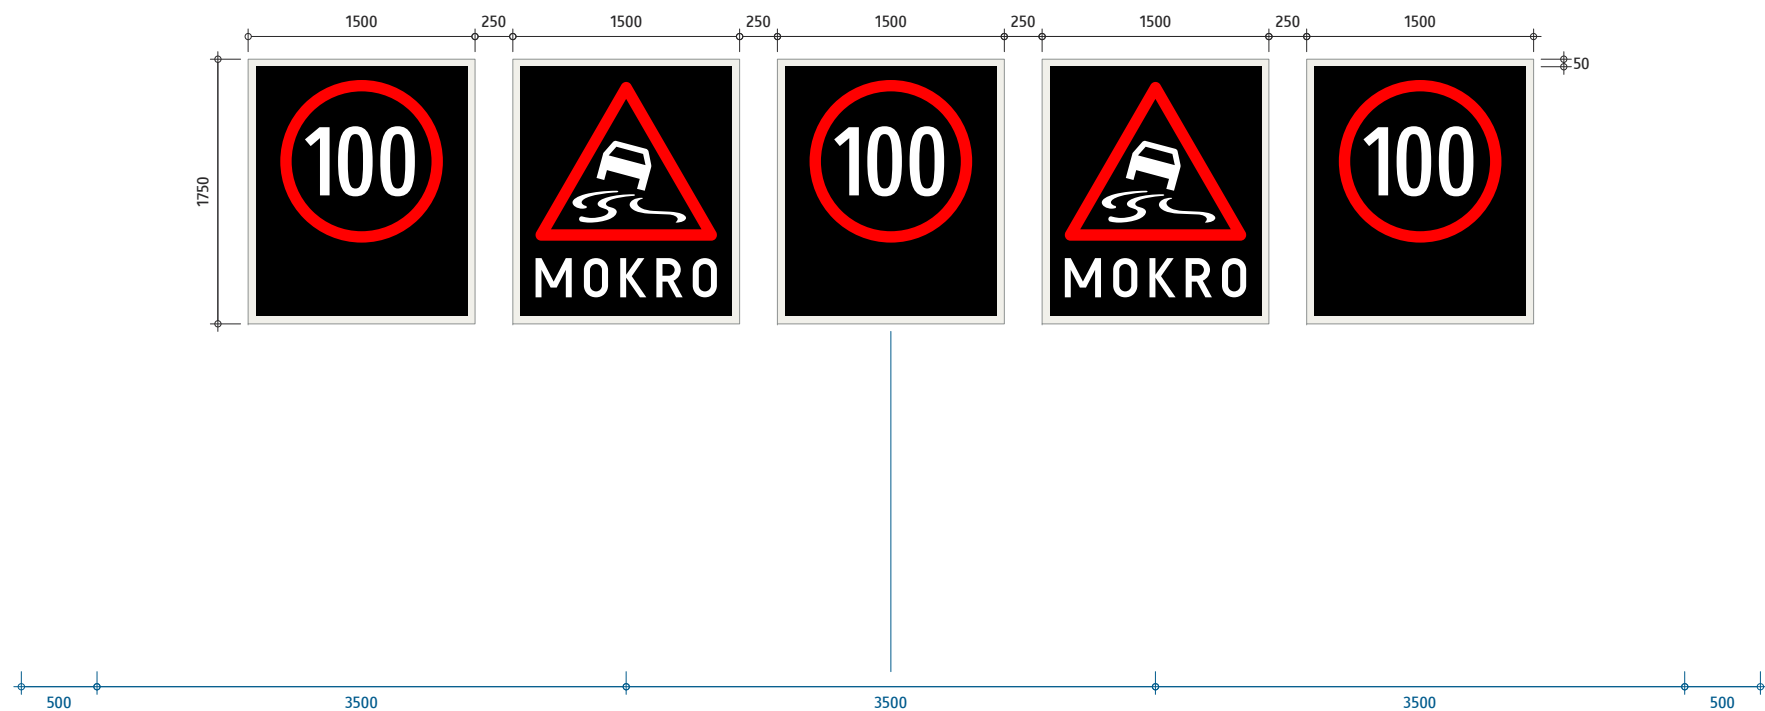

D2




km
56,480

pochôdzny
portál

13,125 m²

5x 1750 x 1500 mm

M 1 : 50

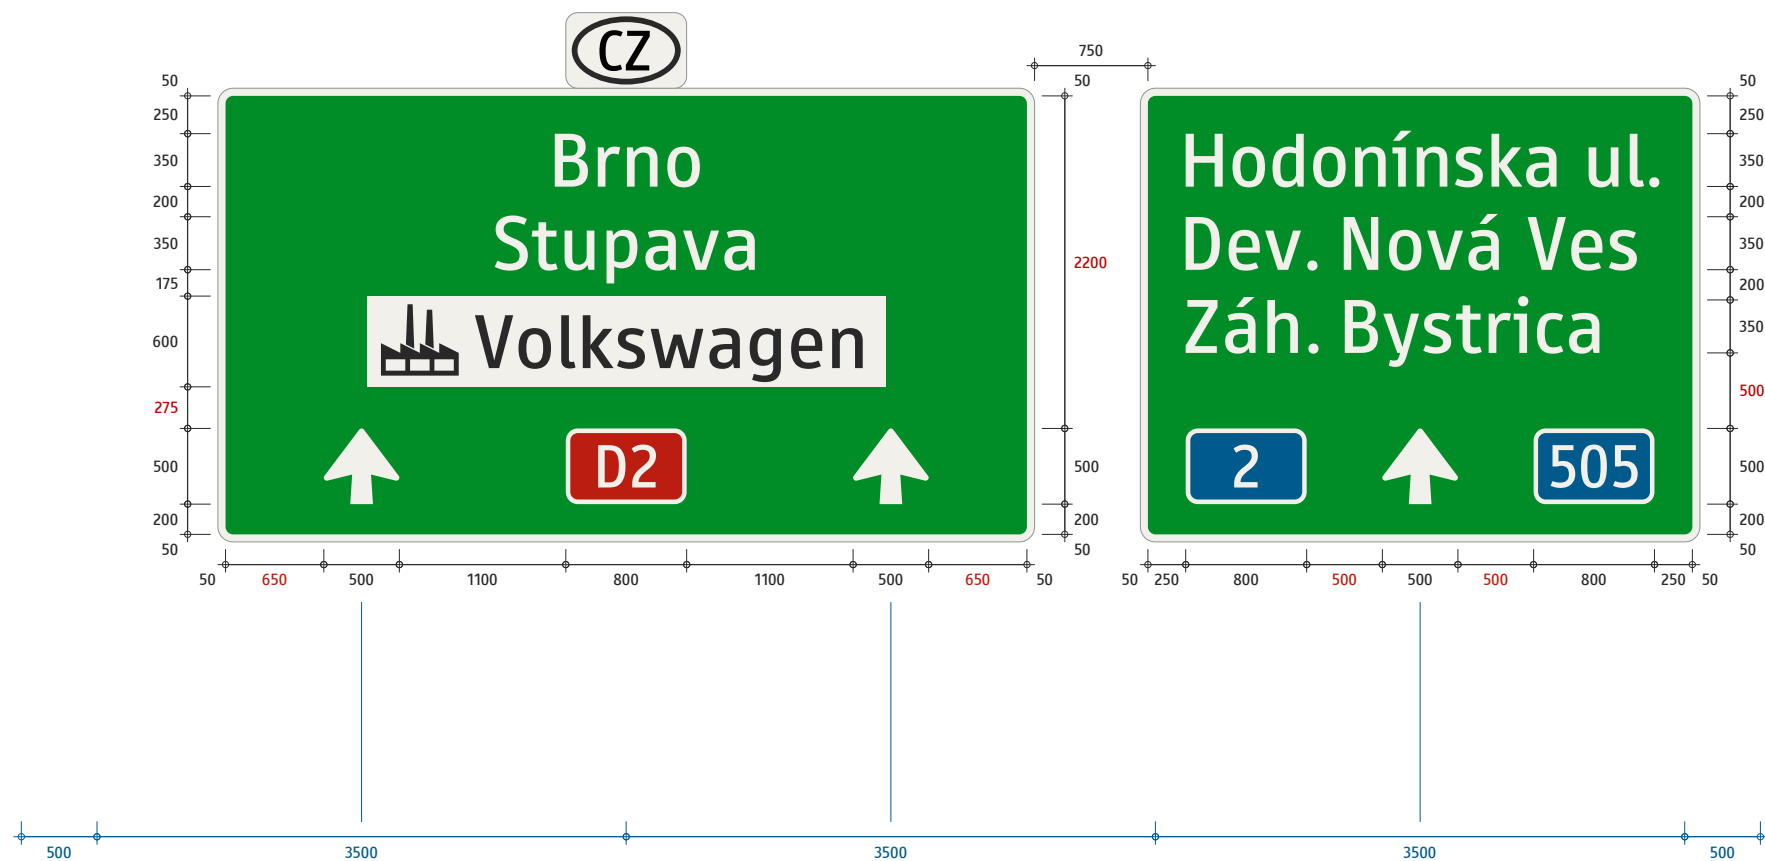

D2



km
56,117

pochôdzny
portál
h = 350 mm


27,700 m²

3000 x 5400 mm
3000 x 3700 mm
500 x 800mm

M 1 : 50

zostava aj jej poloha v priečnom reze je kompletne zhodná s 2+2

označenie náhradnej trasy sa
umiestni až keď bude trasa v
celej dĺžke vyznačená (Z 390)

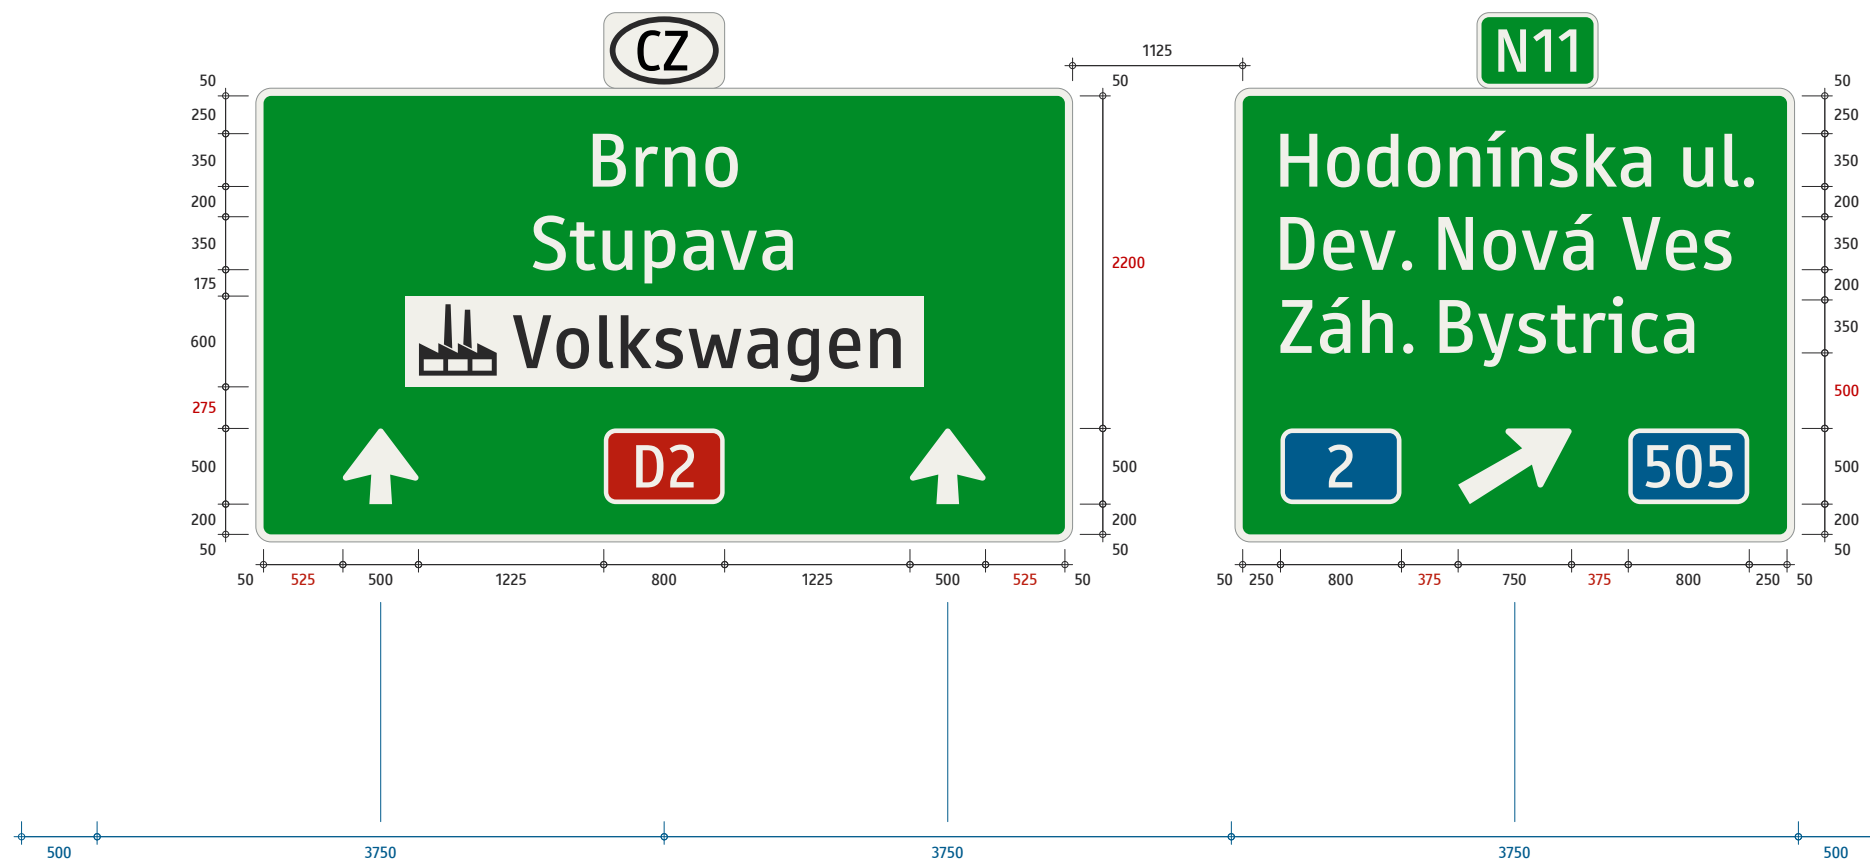

 	km 55,590		portál (existujúci) h = 350 mm	28,100 m ² pôvodné: 30,0625 m ²	3000 x 5400 mm 3000 x 3700 mm 2x 500 x 800mm	M 1 : 50
--	--------------	--	--------------------------------------	---	--	----------

označenie náhradnej trasy sa
umiestni až keď bude trasa v
celej dĺžke vyznačená (Z 390)



D2




km
55,375

4,209 m²

900 x 3500 mm
840 x 1260 mm

M 1 : 50

bez zmeny

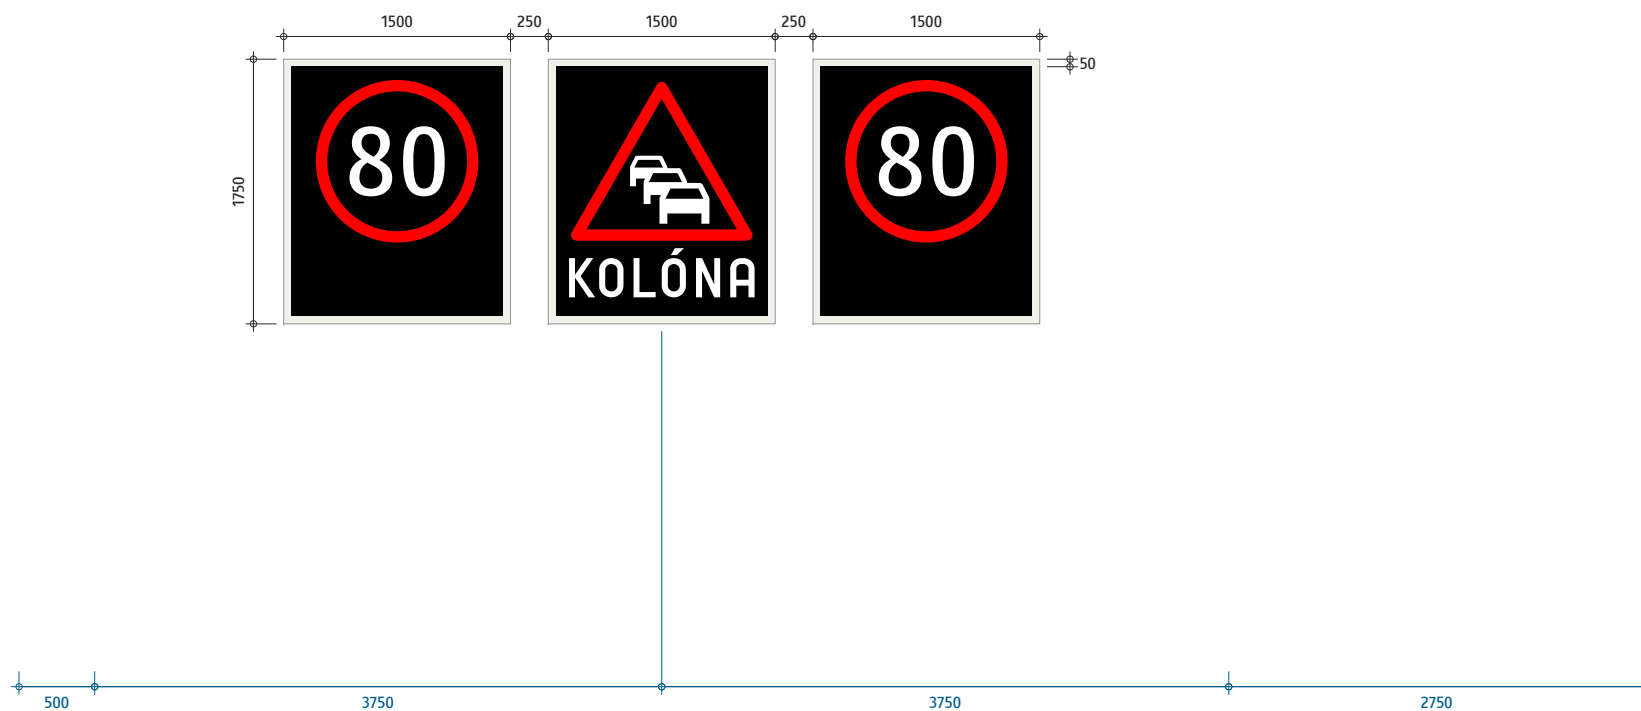

D2



km
55,341

pochôdzny
portál

7,875 m²

3x 1750 x 1500 mm

M 1 : 50