





	km 55,780		pochôdzny portál	21,000 m ²	2x 1750 x 1500 mm 1750 x 9000 mm	M 1 : 50
---	--------------	--	---------------------	-----------------------	-------------------------------------	----------

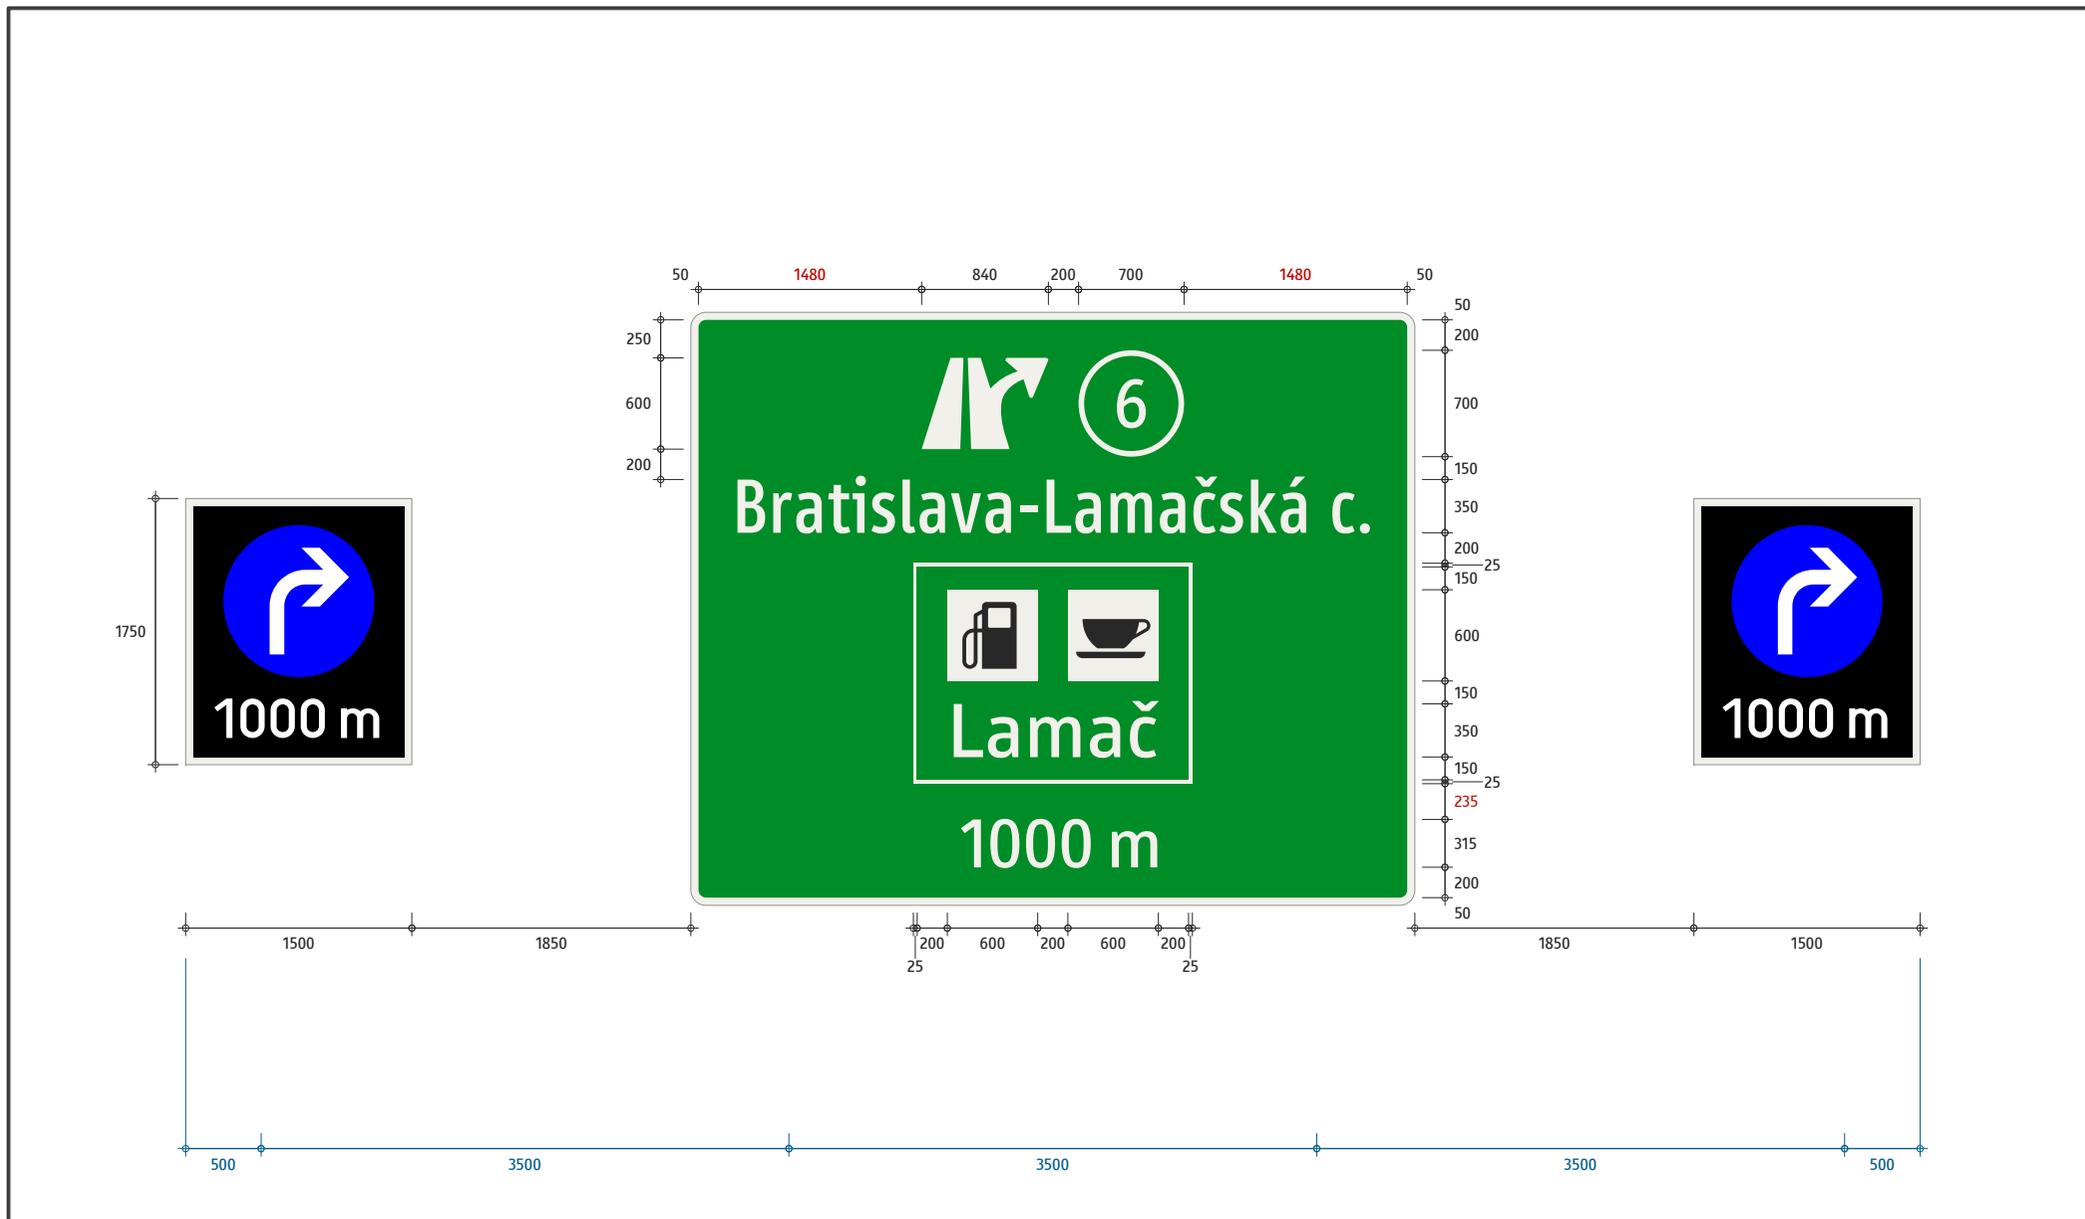

 	<p>km 56,117</p>		<p>pochôdzny portál h = 350 mm</p>	<p>23,970 m²</p>	<p>3900 x 4800 mm 2x 1750 x 1500 mm</p>	<p>M 1 : 50</p>
--	----------------------	--	--	-----------------------------	---	-----------------

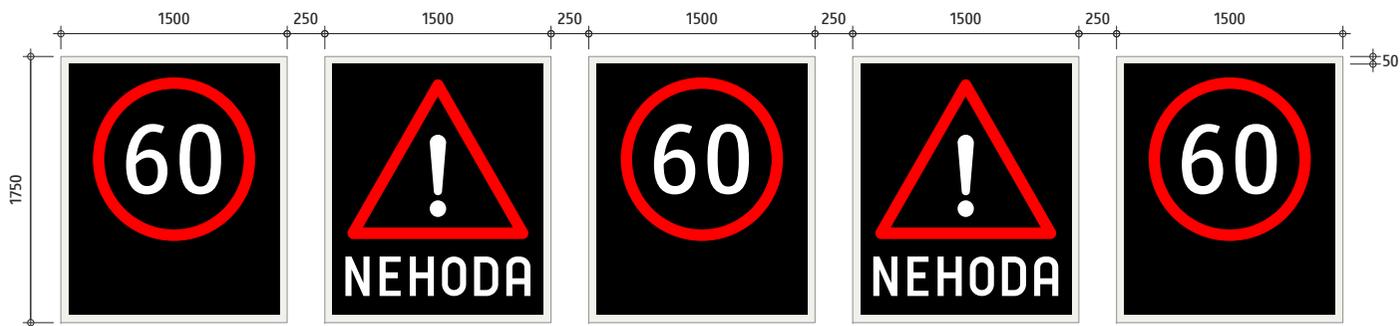

 	km 56,480		pochôdzny portál	16,250 m ²	5x 1750 x 1500 mm +rezerva na 2x 1250 x 1250 mm	M 1 : 50
--	--------------	--	---------------------	-----------------------	---	----------

H A

Budapest
Petržalka
Karlova Ves




D2




Lamačská c.
Centrum







2



400 m



400 m



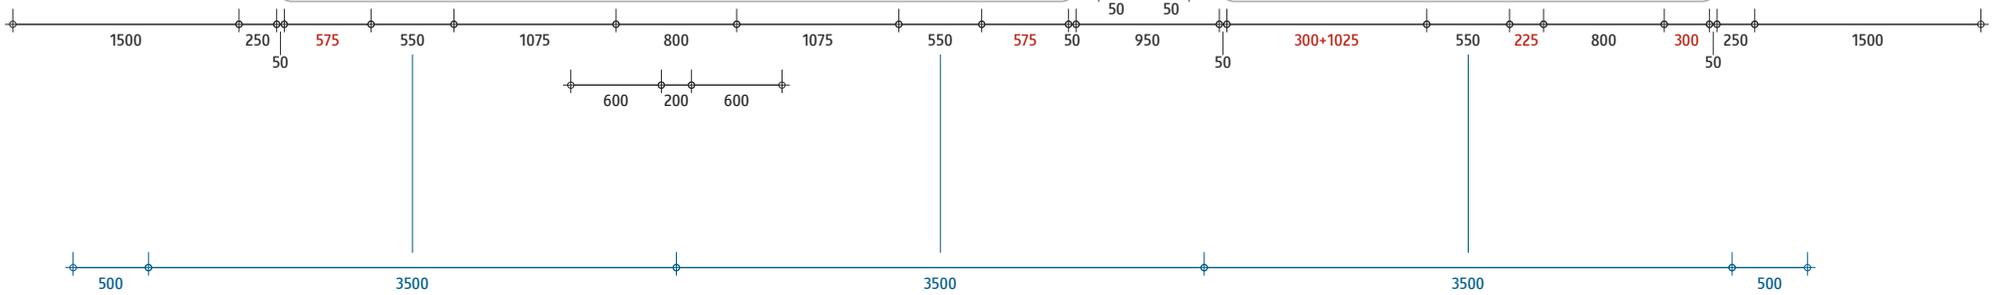
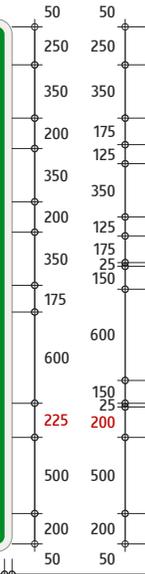


 	<p>km 56,725</p>		<p>pochôdny portál h = 350 mm</p>	<p>36,150 m²</p>	<p>3500 x 5300 mm 3500 x 3300 mm 2x 500 x 800 mm 2x 1750 x 1500 mm</p>	<p>M 1 : 50</p>
--	----------------------	--	---	-----------------------------	--	-----------------




označenie náhradnej trasy sa umiestni až keď bude trasa v celej dĺžke vyznačená (Z 390)

(H) (A)

N10

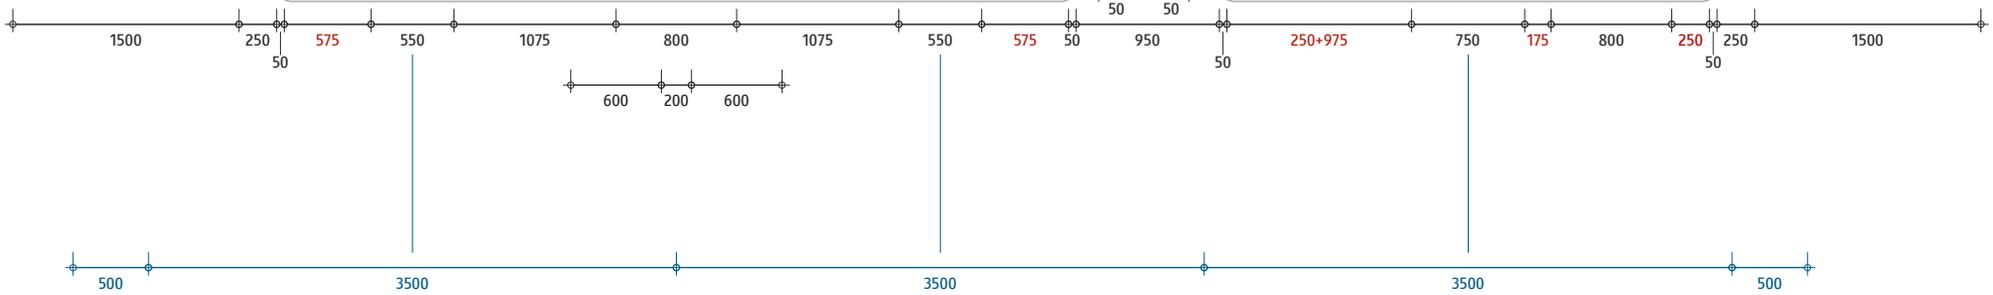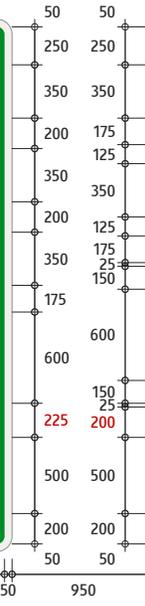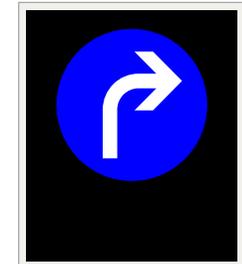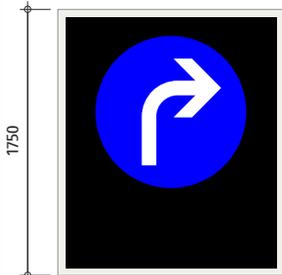


 	km 57,130		pochôdzny portál h = 350 mm	36,550 m ²	3500 x 5300 mm 3500 x 3300 mm 3x 500 x 800 mm 2x 1750 x 1500 mm	M 1 : 50
--	--------------	--	-----------------------------------	-----------------------	--	----------

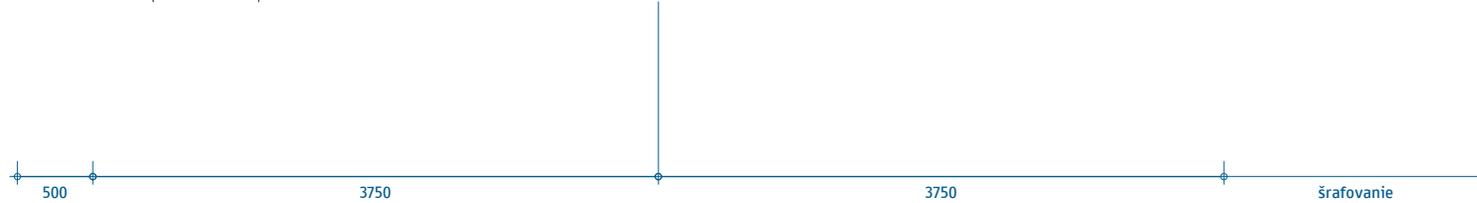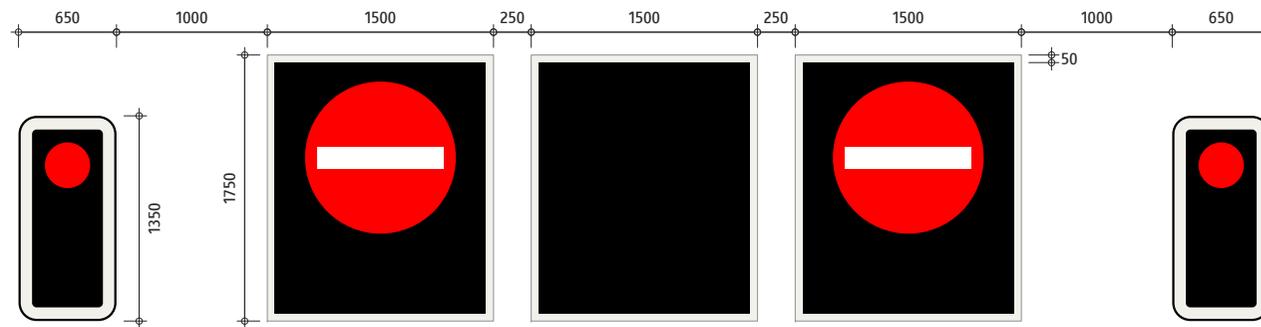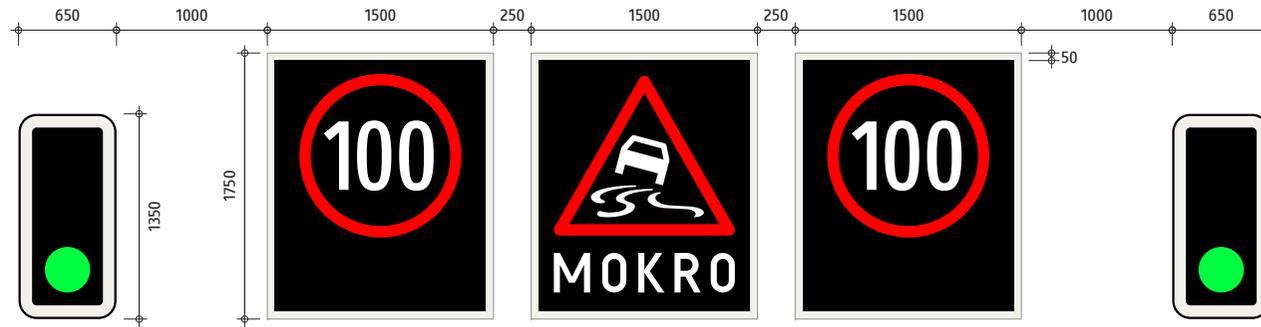

 	km 57,395		pochôdzny portál	9,630 m ²	3x 1750 x 1500 mm 2x 1350 x 650 mm	M 1 : 50
--	--------------	--	---------------------	----------------------	---------------------------------------	----------

alternatívna zostava s textovou tabuľou

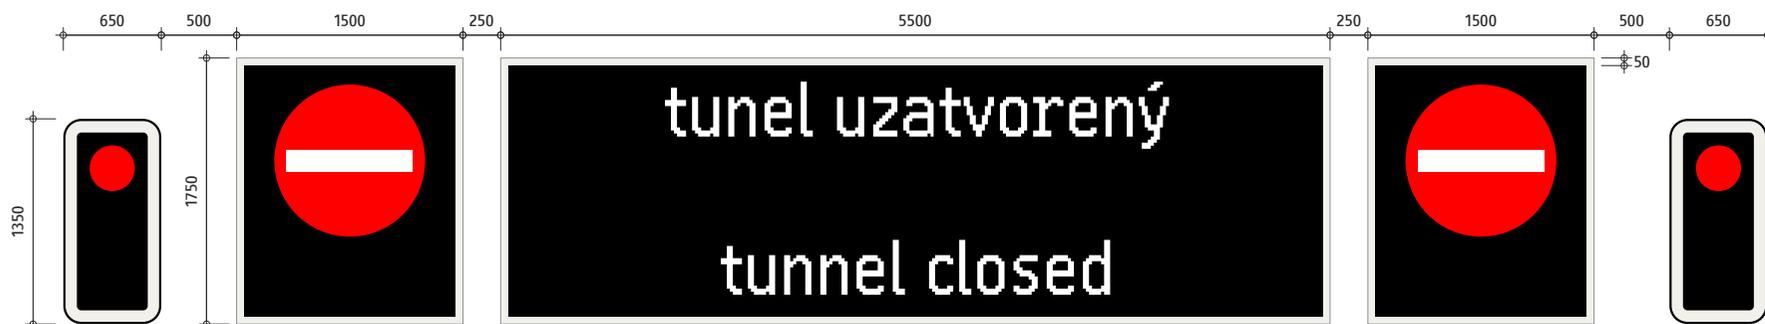

	<p>km 57,395</p>		<p>pochôdzny portál</p>	<p>16,630 m²</p>	<p>2x 1750 x 1500 mm 1750 x 5500 2x 1350 x 650 mm</p>	<p>M 1 : 50</p>
---	----------------------	--	-----------------------------	-----------------------------	---	-----------------